


Minneapolis Convention Center - Hall A

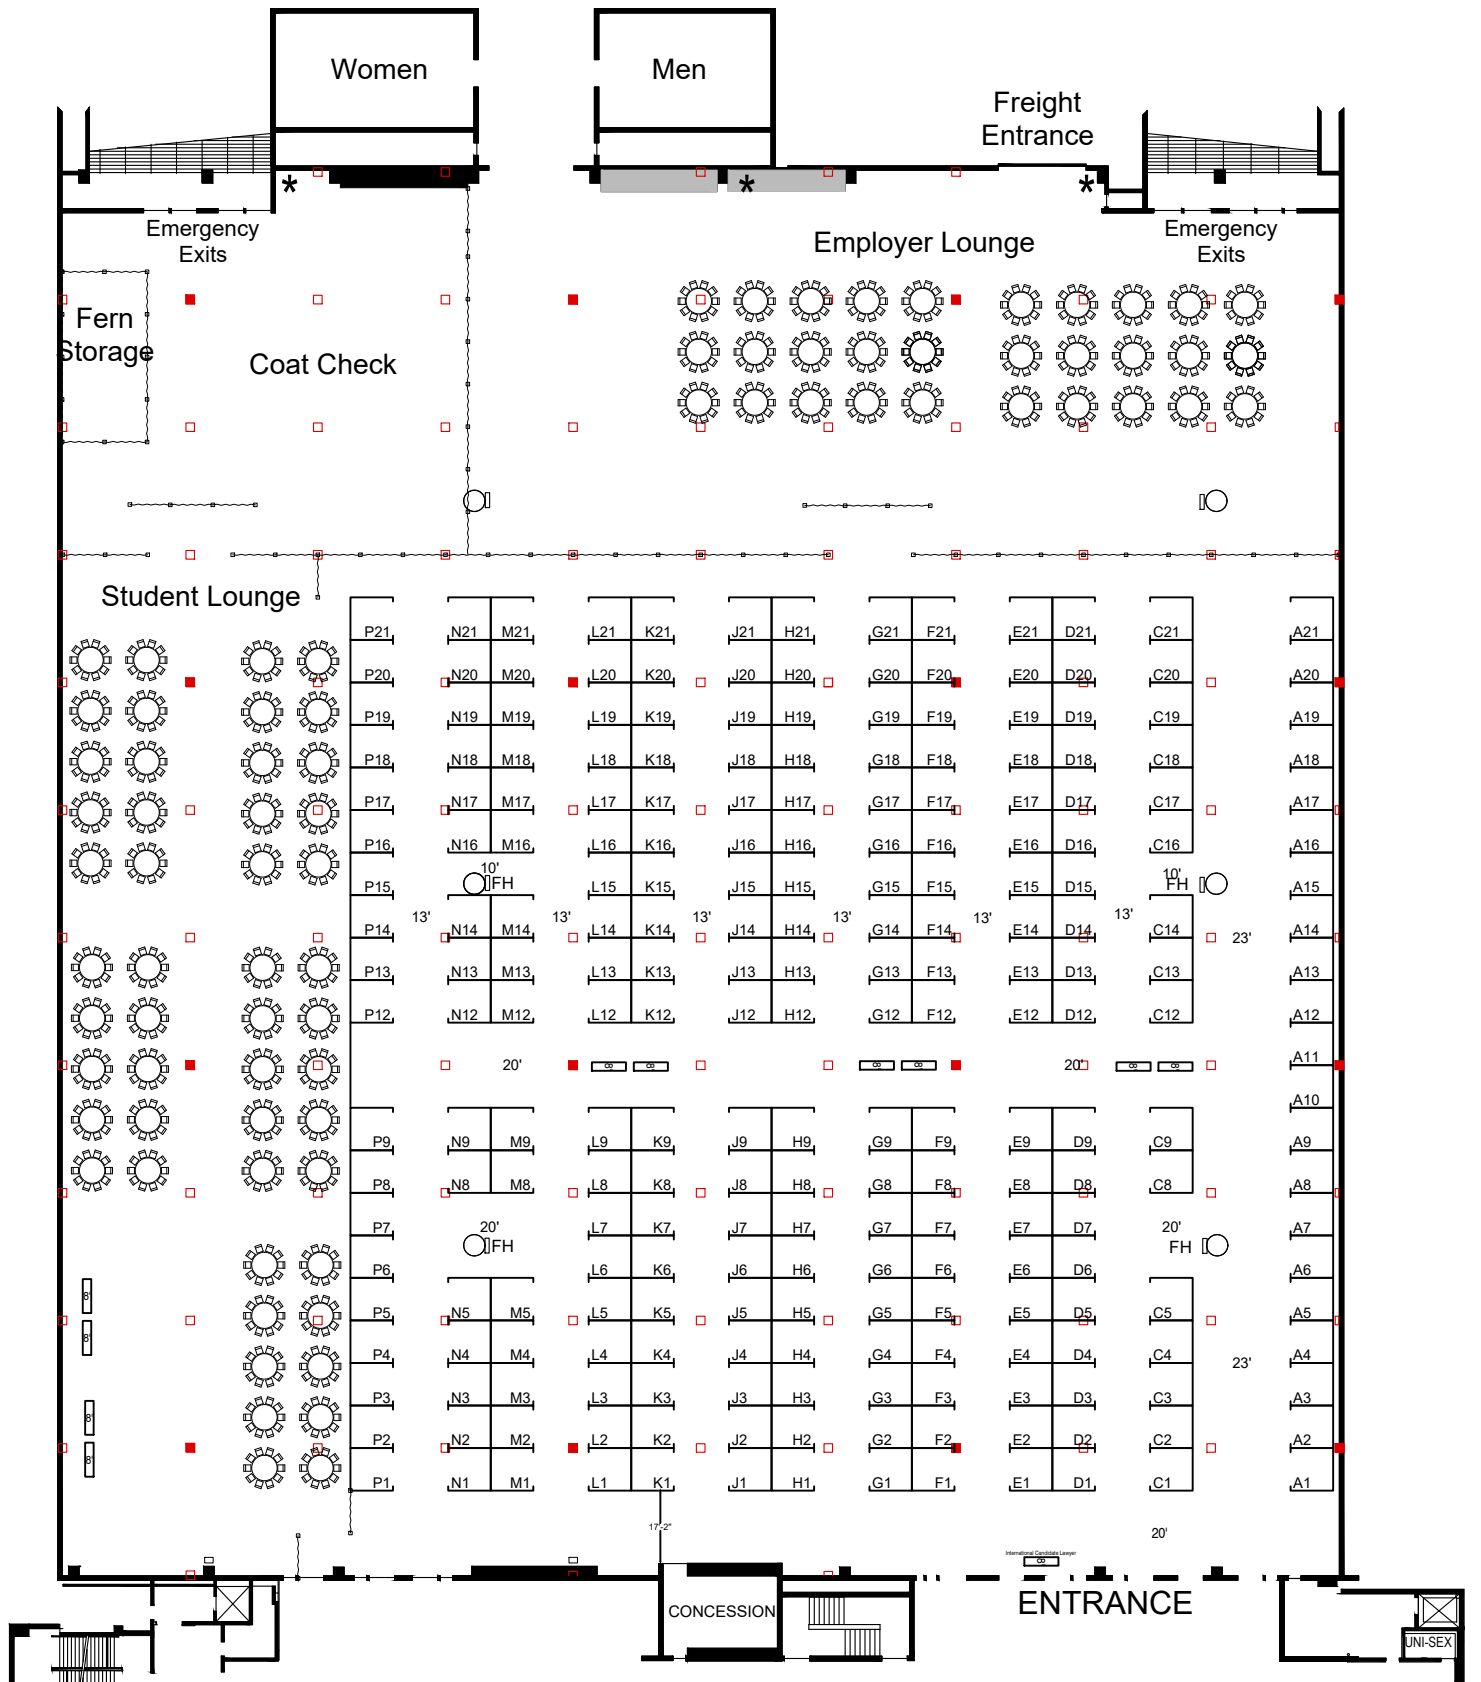

Every effort has been made to ensure the accuracy of all information contained on this floor plan. However, no warranties, either expressed or implied are made with respect to this floor plan. If the location of building columns, utilities or other architectural components of the facility is a consideration in the construction of an exhibit, it is the sole responsibility of the exhibitor to physically inspect the facility to verify all dimensions and locations.

MN Private College Job&Internship

2/19/2025

Facility: MN CC

City & State: Minneapolis, MN

Room Location: Hall A And Lobby A

A.E. Mike Marigold

Drawn By: HollisC

Show Number: 13327

Revised: 1/13/2025 5:05 PM

Drawing File: 13327_25_v04.dwg

Legend:

Inventory as of 12/13/2023

Dimension	Size	Qty	SqFt
10'x10'	100	284	28,400
Totals:		284	28,400

fern